

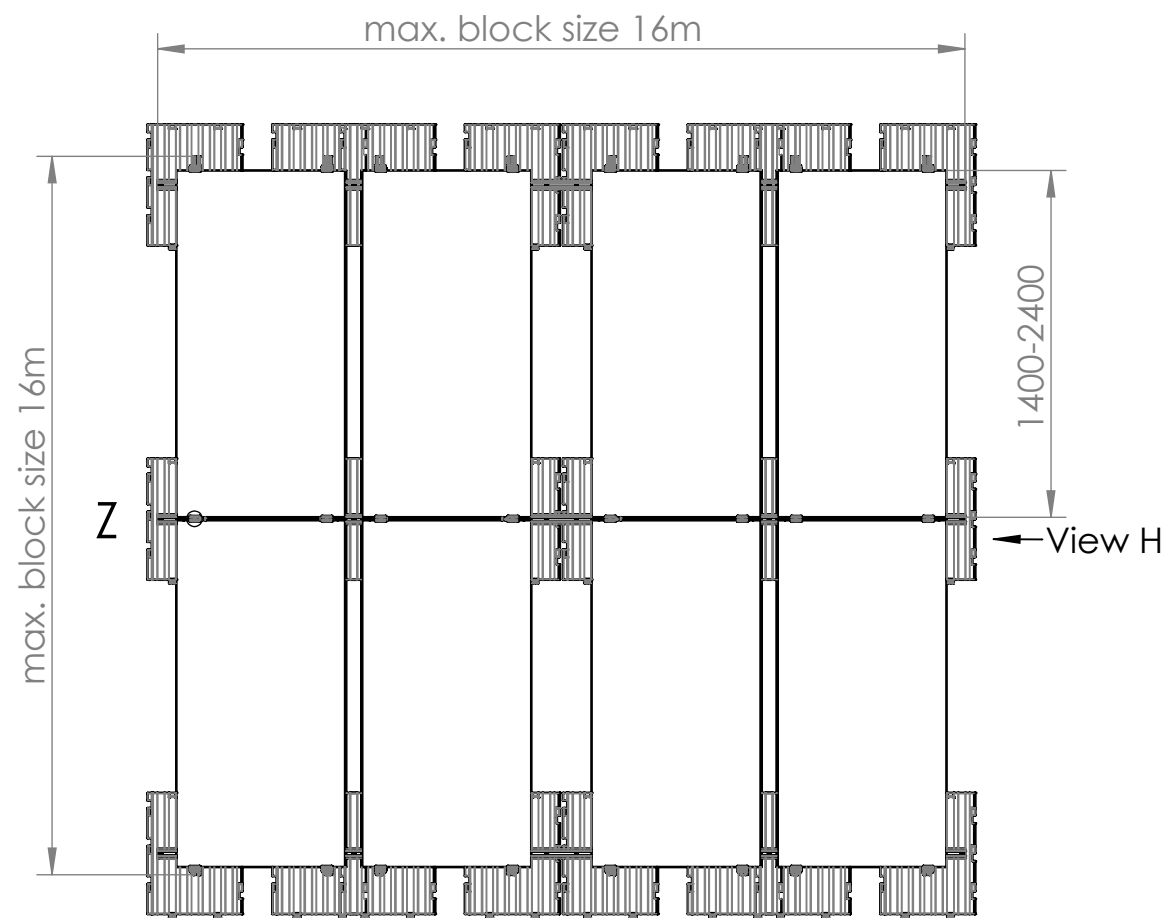
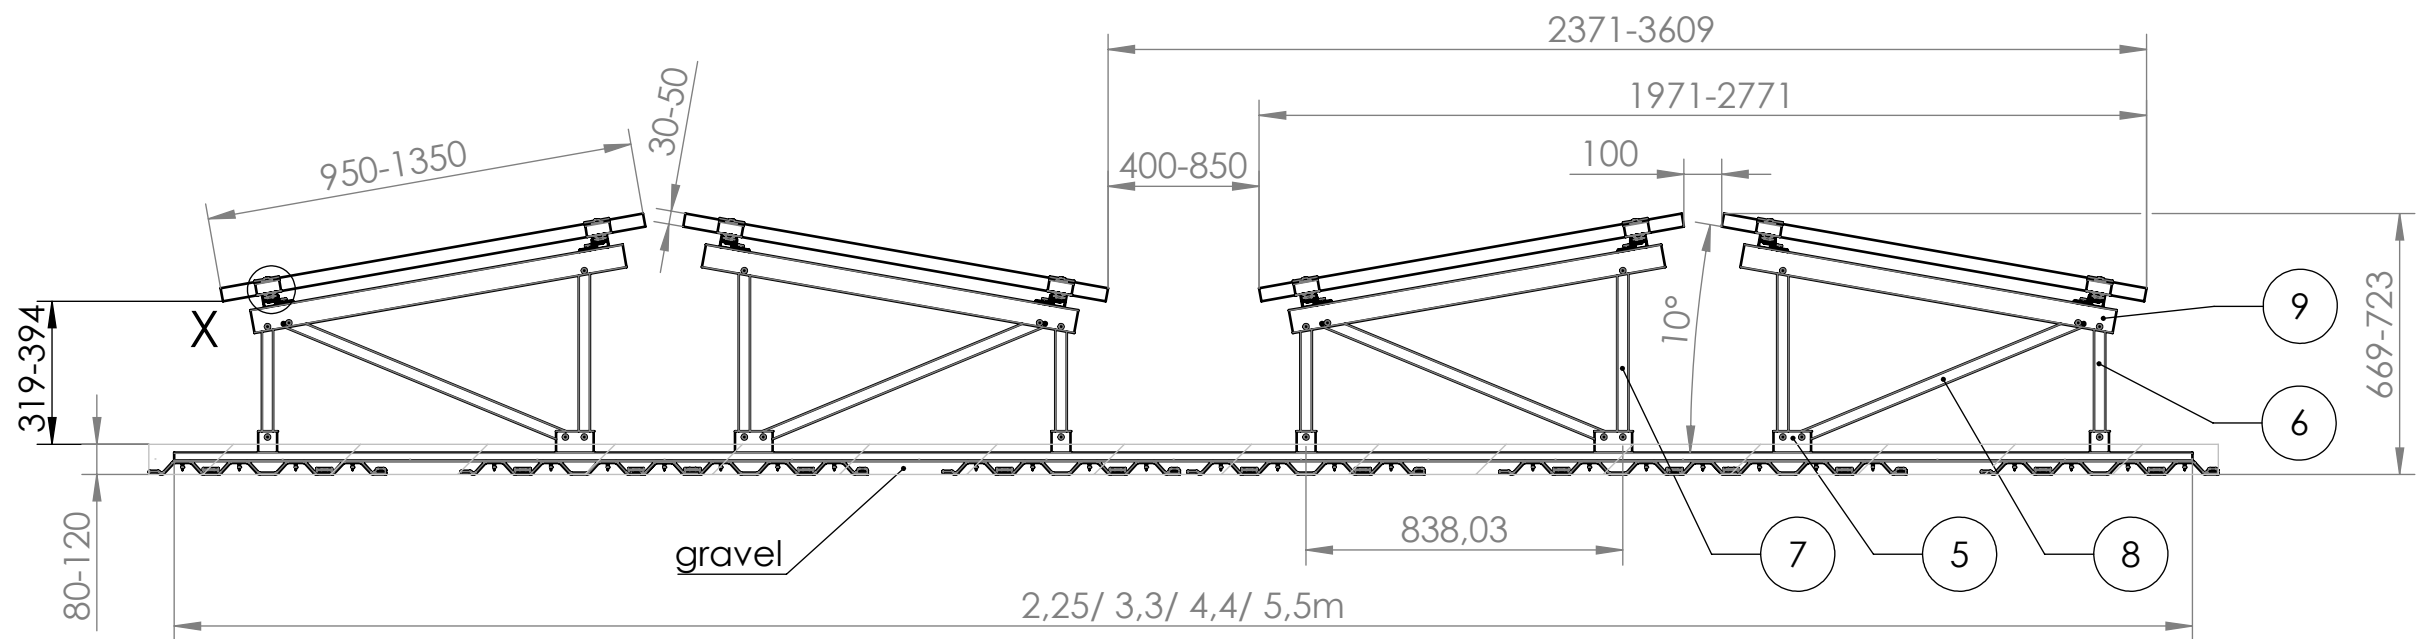
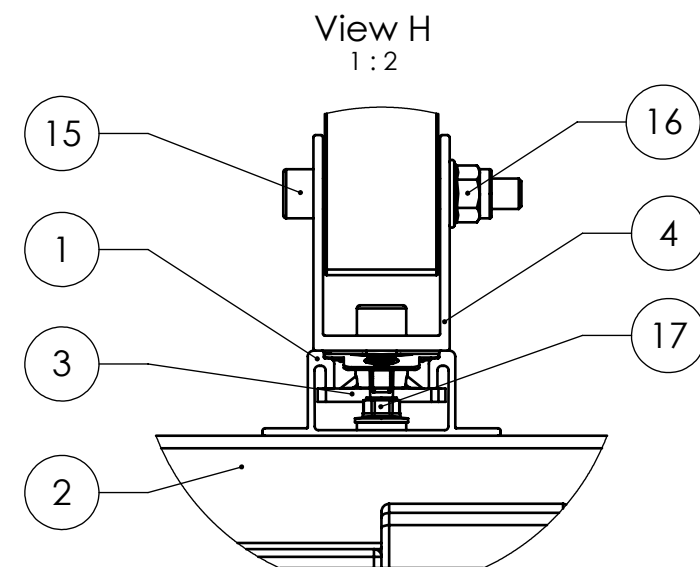


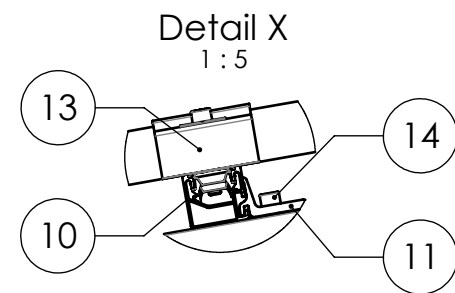

Plan view
1 : 50

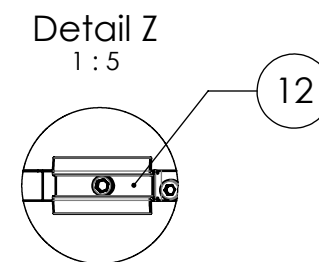

Pos. no.	Designation
1	BasicRail; system-specific
2	PE-Plate 800x600
3	MK2
4	TiltUp Vento Foot
5	GreenRoof Foot
6	GreenRoof Brace 332
7	GreenRoof Brace 480
8	GreenRoof Brace 831,5
9	GreenRoof Beam 1000
10	SingleRail 36; system-specific
11	Climber 36/50 round-hole
12	Mid-Clamp; system-specific
13	End-Clamp; system-specific
14	Socket Head Bolt serrated - similar ISO 4762 - M8x20
15	Socket Head Bolt serrated - similar ISO 4762 - M8x55
16	Hexagon flange nut M8 DIN 6926
17	Self-tapping metal screw 6,0x25

Orientation	Module width	Beam length
Landscape	950 - 1350 mm	1000 mm



K2 Systems GmbH
Industriestr. 18
71272 Renningen
Germany
+49 7159 42059-0

Designation: **System data sheet
GreenRoof 10° A-Form
Landscape**

Name	Date	Material:	Item no.:	A3
Designed A. Soumpalas	22.02.2022	-	- - -	
Approved J. Sen	19.12.2023	Surface: -	Drawing no.: 07-290-02	All dimensions in mm
Last change E. Markou	13.12.2023	Weight: -	Scale: 1:10	Sheet 1 of 1

This drawing is the sole property of K2 Systems GmbH. It is protected by copyright and may only be copied, reproduced or distributed to a third party with explicit permission!