


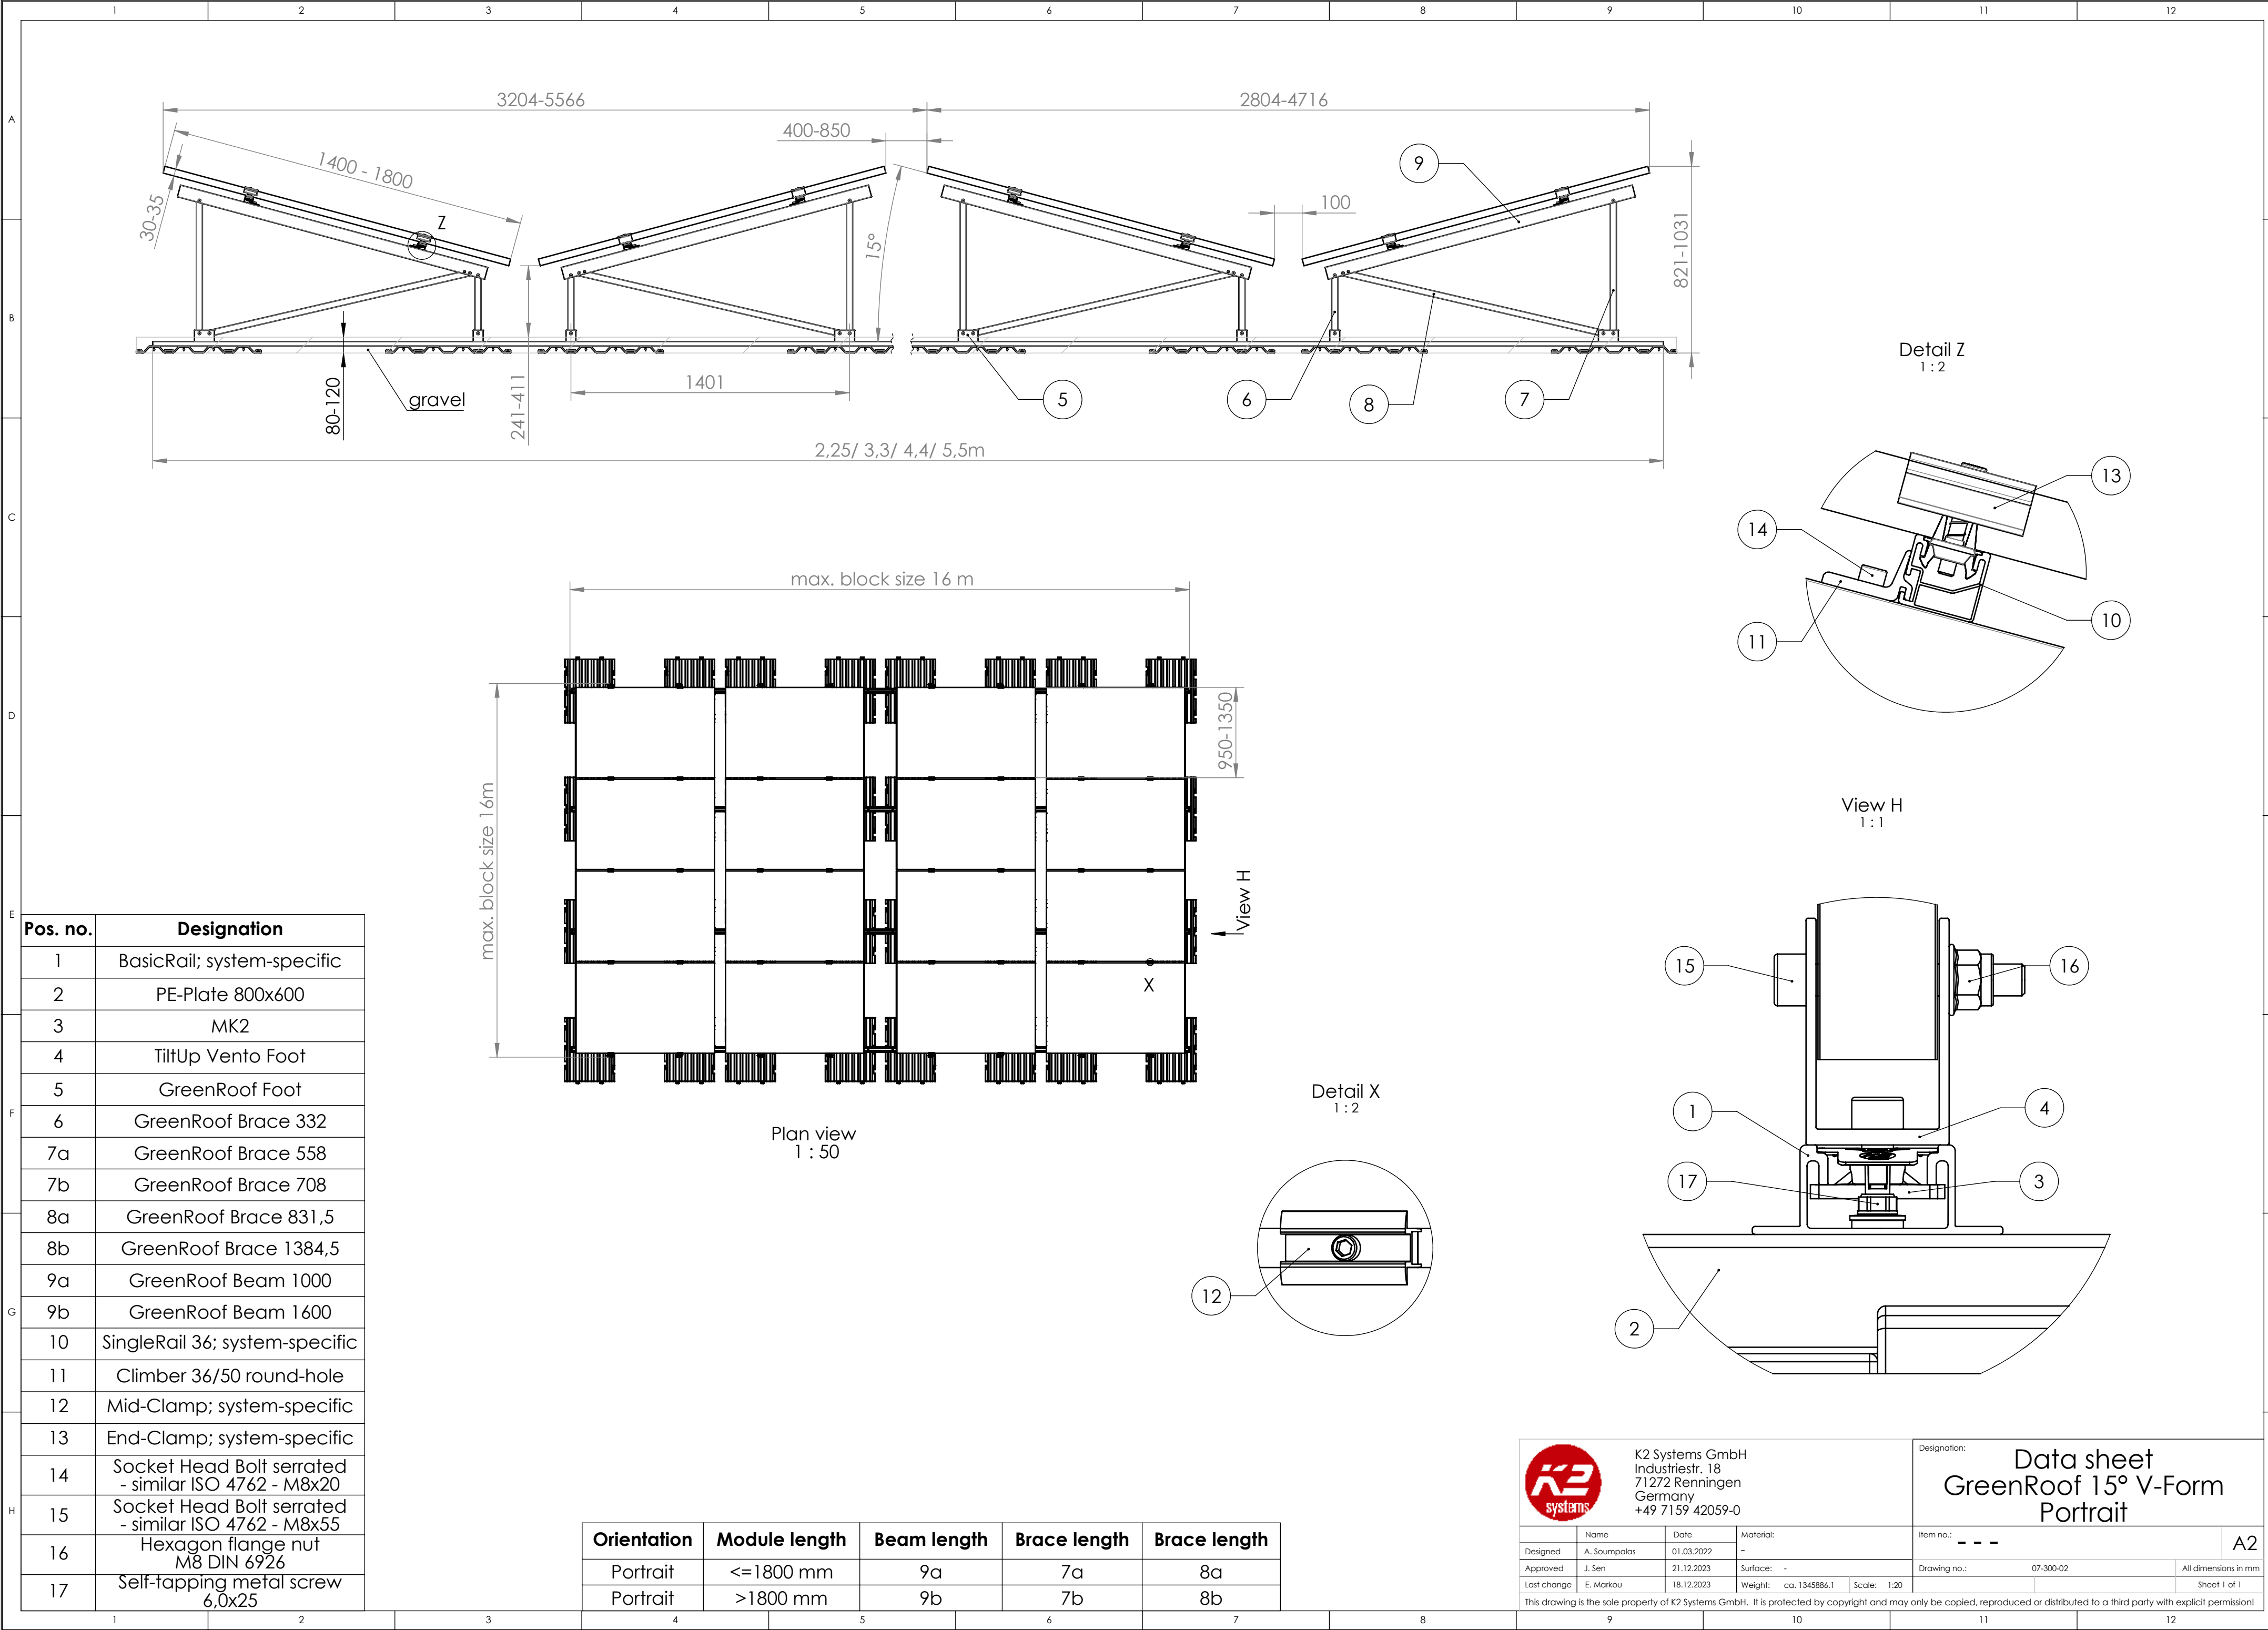

Pos. no.	Designation
1	BasicRail; system-specific
2	PE-Plate 800x600
3	MK2
4	TiltUp Vento Foot
5	GreenRoof Foot
6	GreenRoof Brace 332
7a	GreenRoof Brace 558
7b	GreenRoof Brace 708
8a	GreenRoof Brace 831,5
8b	GreenRoof Brace 1384,5
9a	GreenRoof Beam 1000
9b	GreenRoof Beam 1600
10	SingleRail 36; system-specific
11	Climber 36/50 round-hole
12	Mid-Clamp; system-specific
13	End-Clamp; system-specific
14	Socket Head Bolt serrated - similar ISO 4762 - M8x20
15	Socket Head Bolt serrated - similar ISO 4762 - M8x55
16	Hexagon flange nut M8 DIN 6926
17	Self-tapping metal screw 6,0x25

Orientation	Module length	Beam length	Brace length	Brace length
Portrait	<=1800 mm	9a	7a	8a
Portrait	>1800 mm	9b	7b	8b



K2 Systems GmbH
Industriestr. 18
71272 Renningen
Germany
+49 7159 42059-0

Designation: Data sheet
GreenRoof 15° V-Form
Portrait

Designed	Name	Date	Material:	Item no.:	A2
Approved	J. Sen	01.03.2022	-	-	
Last change	E. Markou	21.12.2023	Surface: -	Drawing no.:	07-300-02
		18.12.2023	Weight: ca. 1345886,1	Scale: 1:20	Sheet 1 of 1

This drawing is the sole property of K2 Systems GmbH. It is protected by copyright and may only be copied, reproduced or distributed to a third party with explicit permission!