


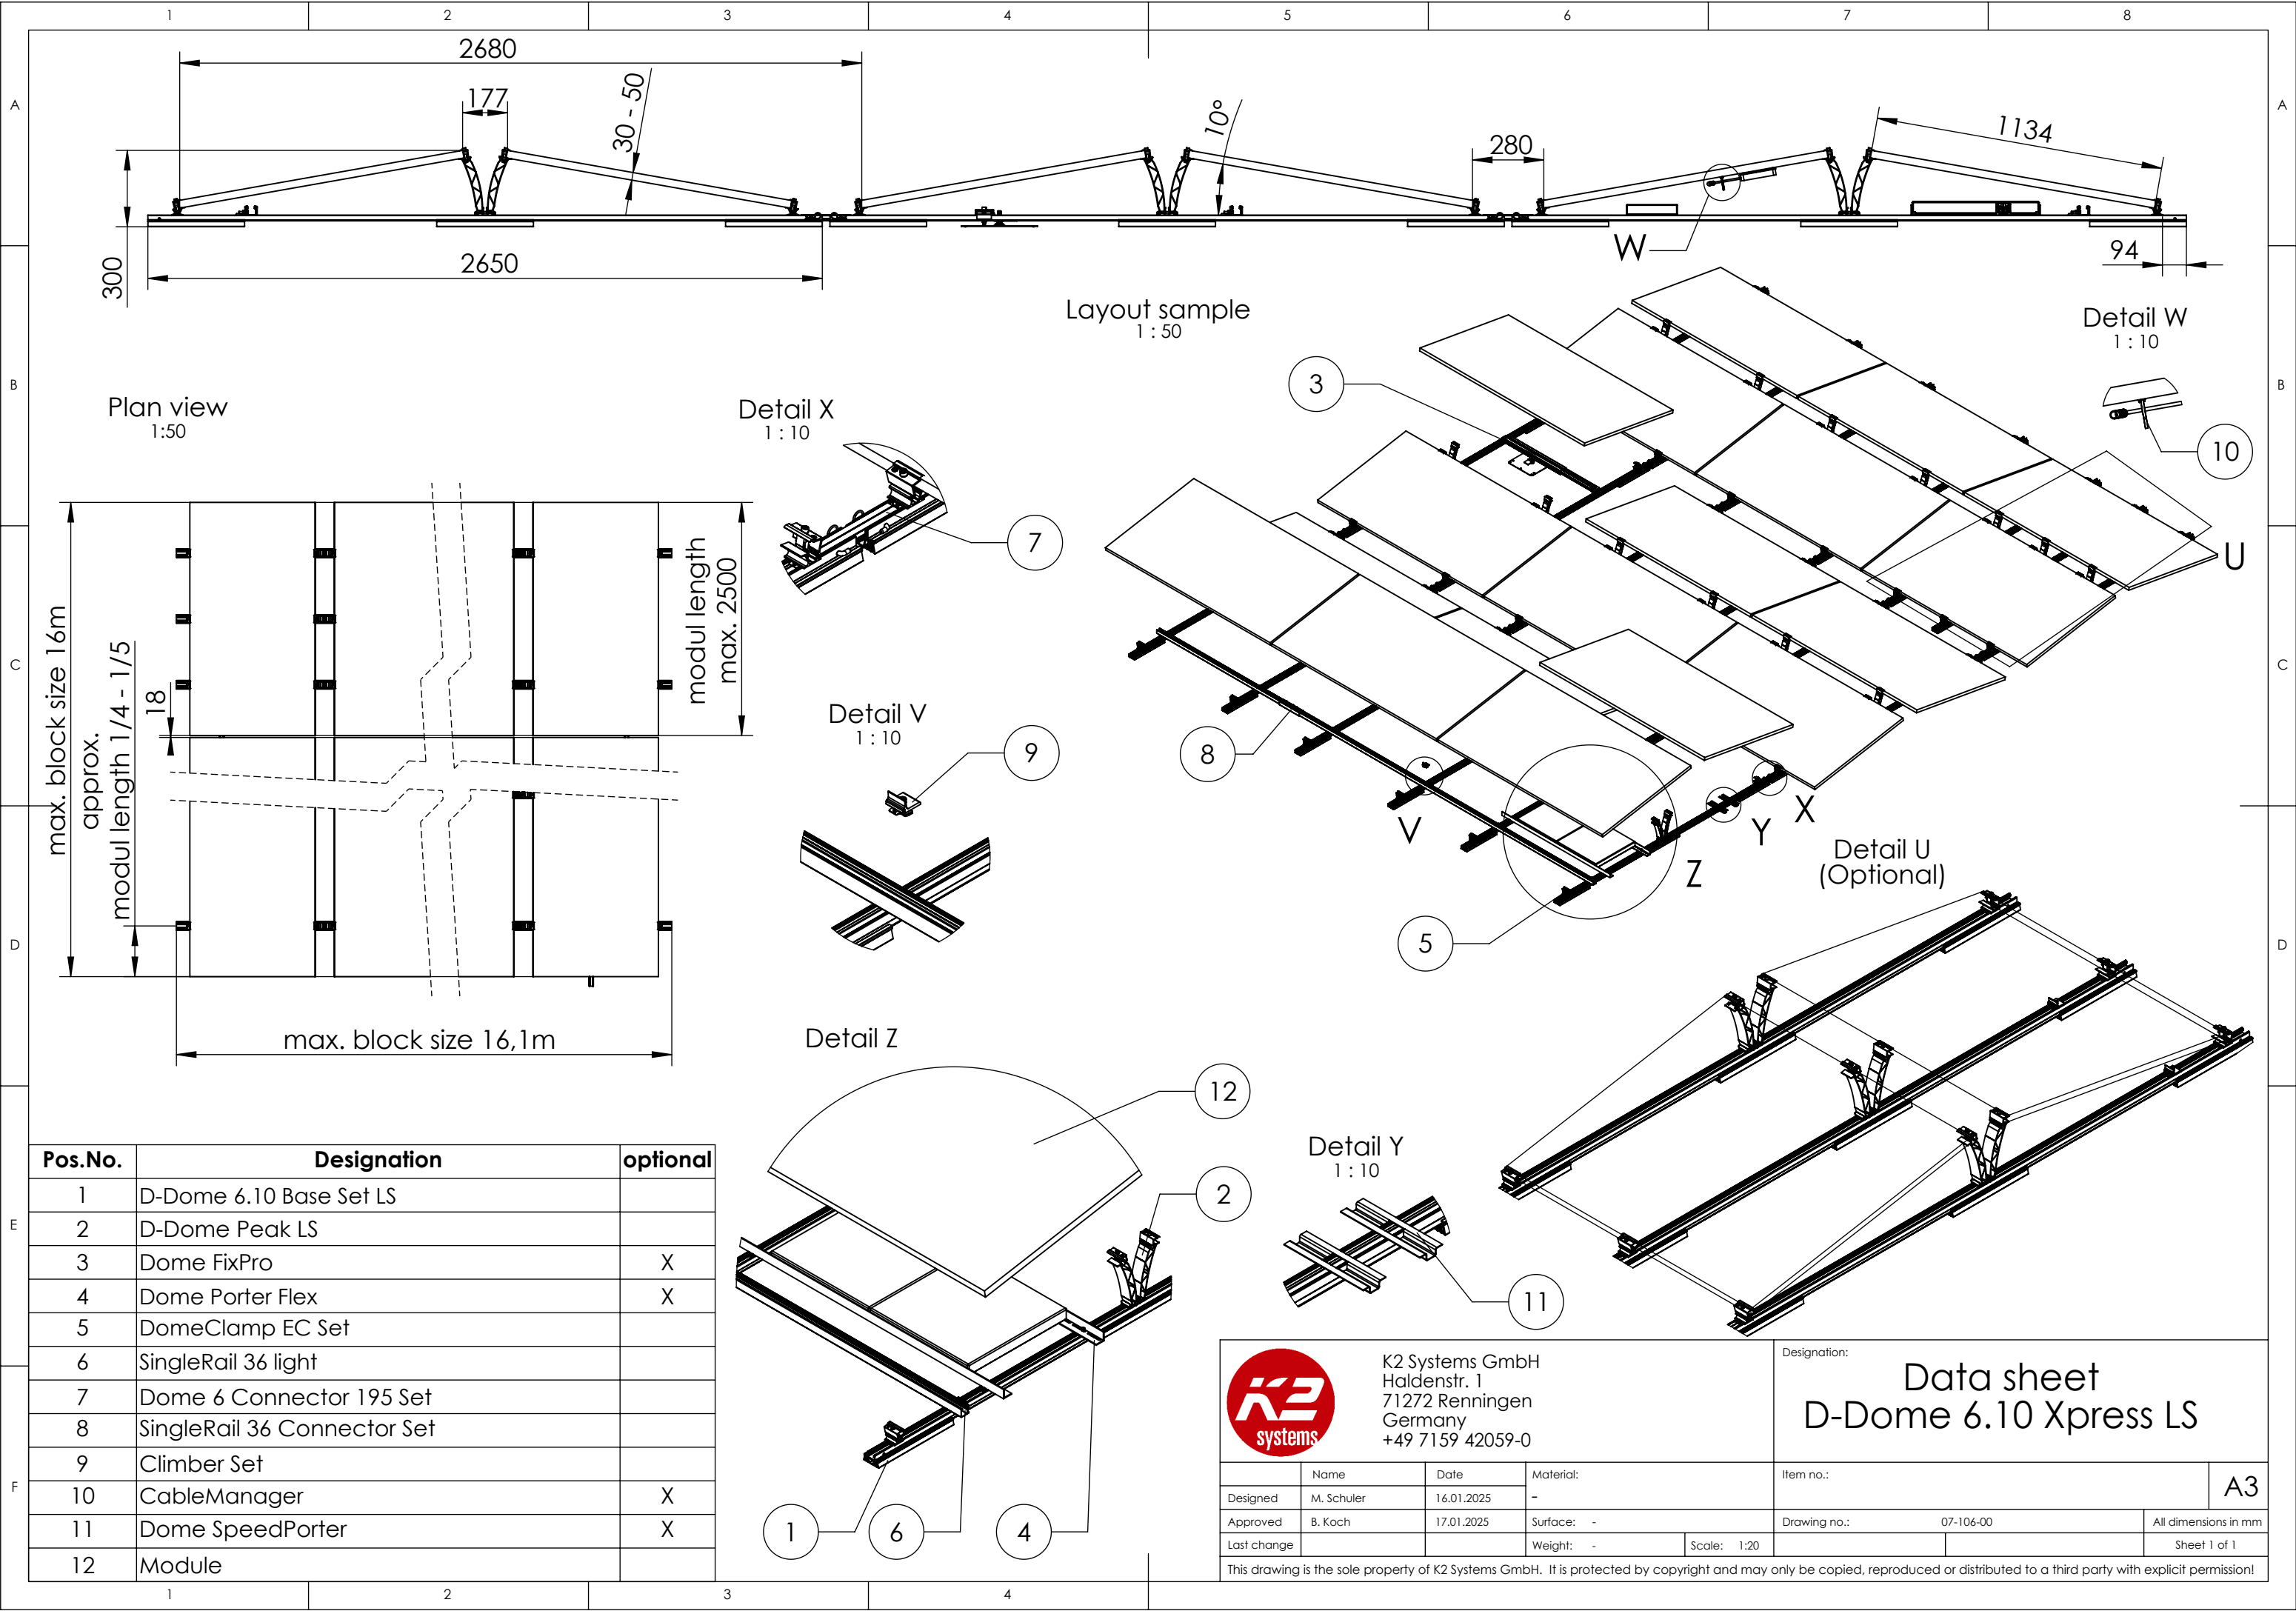

Pos.No.	Designation	optional
1	D-Dome 6.10 Base Set LS	
2	D-Dome Peak LS	
3	Dome FixPro	X
4	Dome Porter Flex	X
5	DomeClamp EC Set	
6	SingleRail 36 light	
7	Dome 6 Connector 195 Set	
8	SingleRail 36 Connector Set	
9	Climber Set	
10	CableManager	X
11	Dome SpeedPorter	X
12	Module	



K2 Systems GmbH
Haldenstr. 1
71272 Renningen
Germany
+49 7159 42059-0

Designation:		Data sheet	
		D-Dome 6.10 Xpress LS	
Item no.:		A3	
Drawing no.:		07-106-00	All dimensions in mm
Last change		Scale: 1:20	Sheet 1 of 1

This drawing is the sole property of K2 Systems GmbH. It is protected by copyright and may only be copied, reproduced or distributed to a third party with explicit permission!