


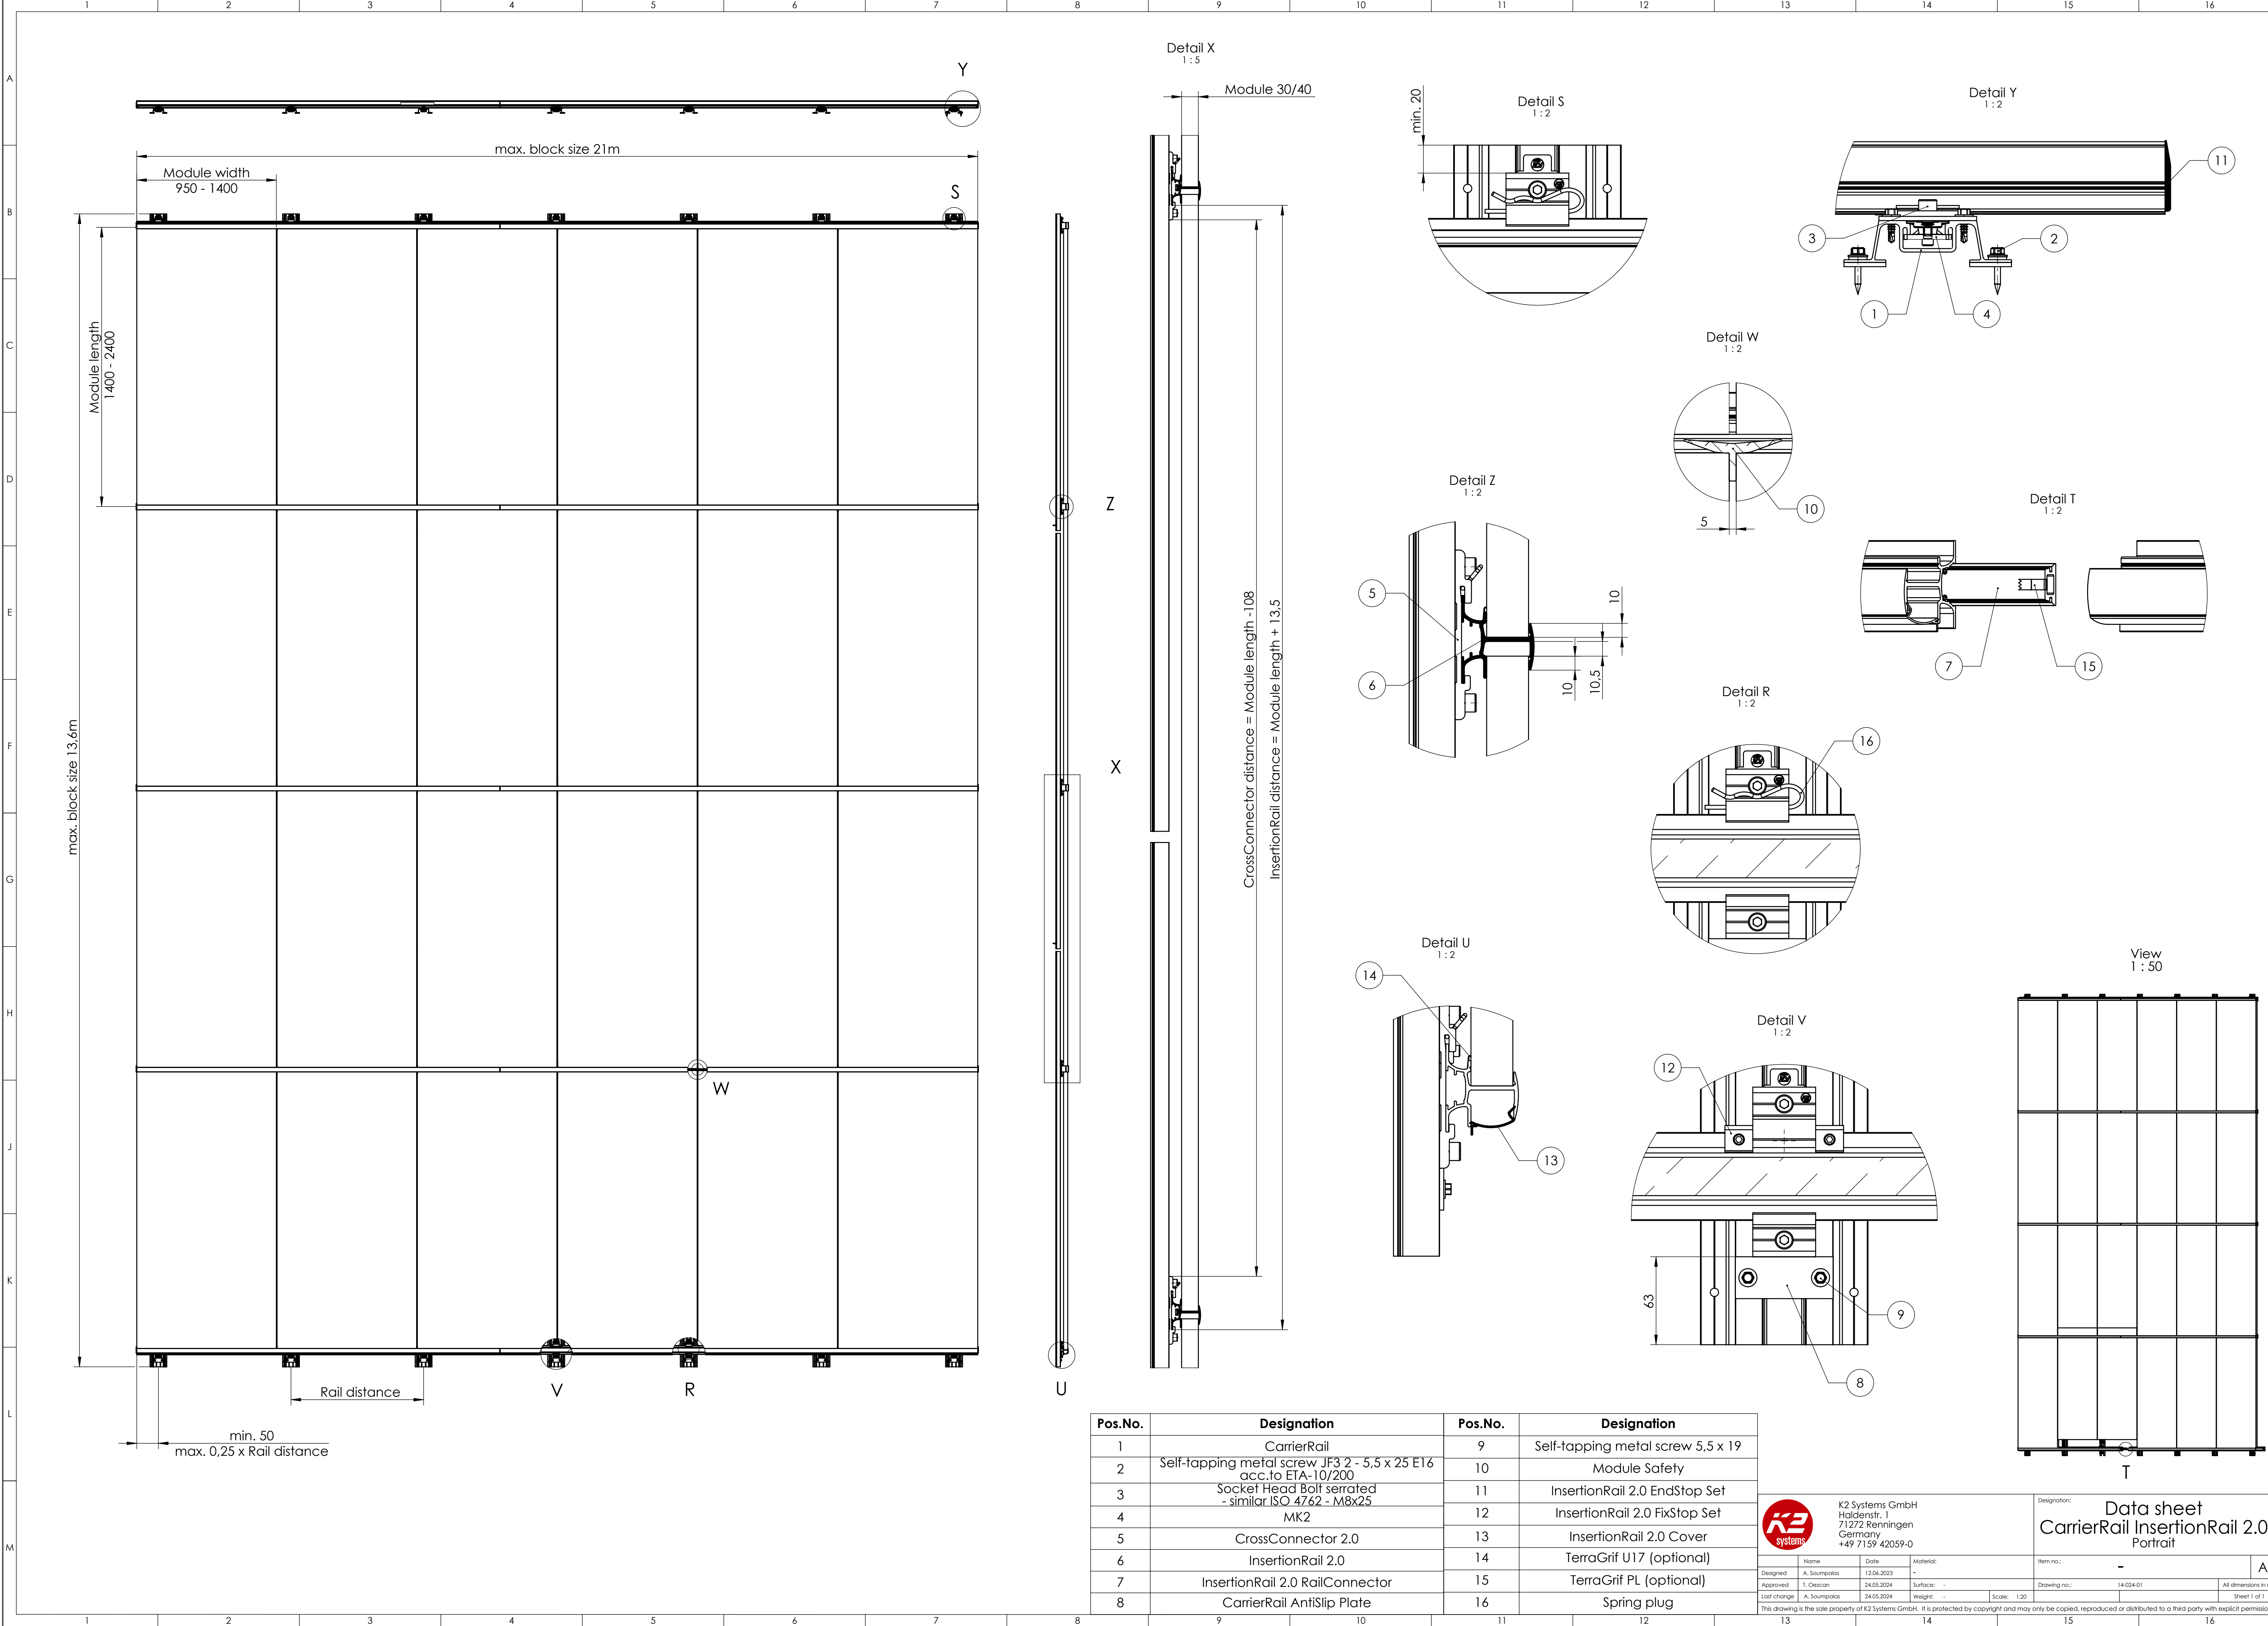

Pos.No.	Designation	Pos.No.	Designation
1	CarrierRail	9	Self-tapping metal screw 5,5 x 19
2	Self-tapping metal screw JF3 2 - 5,5 x 25 E16 acc.to ETA-10/200	10	Module Safety
3	Socket Head Bolt serrated - similar ISO 4762 - M8x25	11	InsertionRail 2.0 EndStop Set
4	MK2	12	InsertionRail 2.0 FixStop Set
5	CrossConnector 2.0	13	InsertionRail 2.0 Cover
6	InsertionRail 2.0	14	TerraGrif U17 (optional)
7	InsertionRail 2.0 RailConnector	15	TerraGrif PL (optional)
8	CarrierRail AntiSlip Plate	16	Spring plug



K2 Systems GmbH

Haldenstr. 1

71272 Renningen

Germany

+49 7159 42059-0

Designed	A. Soumpalos	Date	12.04.2023	Material	-
Approved	T. Oezcan	Surface	-		
Last change	A. Soumpalos	Weight	-	Scale	1:20

This drawing is the sole property of K2 Systems GmbH. It is protected by copyright and may only be copied, reproduced or distributed to a third party with explicit permission!

Designation:

Data sheet

CarrierRail InsertionRail 2.0

Portrail

Item no.:

-

Drawing no.:

14.024-01

Sheet 1 of 1

A1