




Section A-A

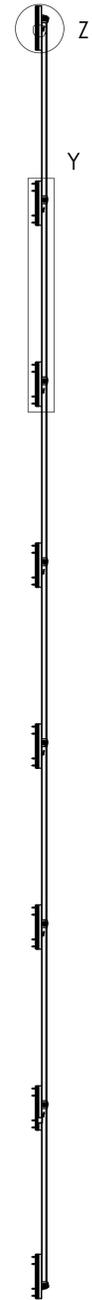


Detail W
1:2

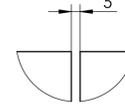


Detail Z
1:2

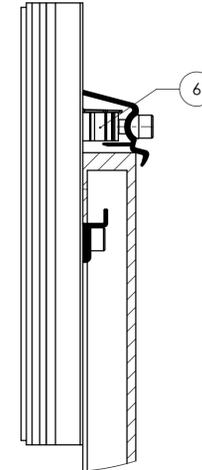


Detail Y
1:5

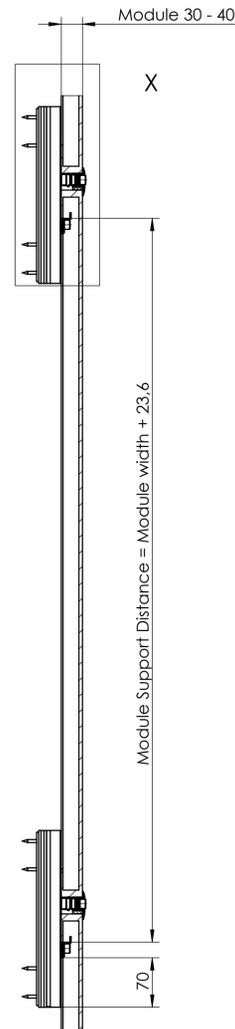


Detail X
1:2

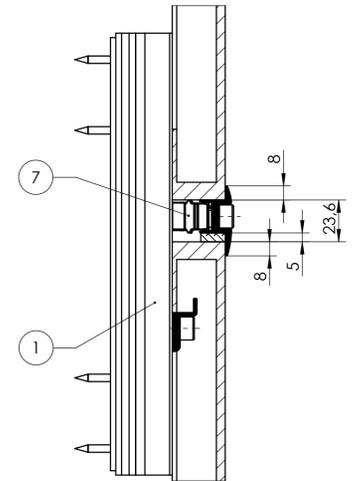


Detail V
1:2

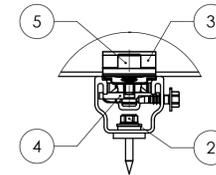

Detail U
1:2

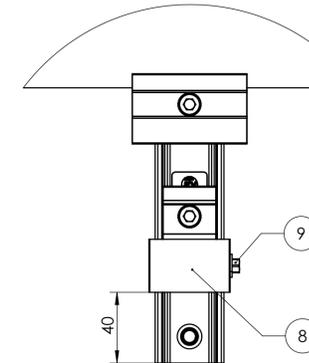

View
1:50

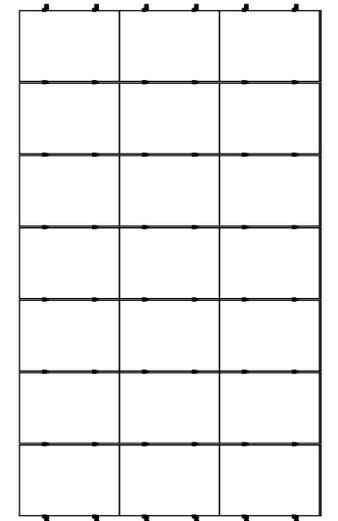

Pos.No.	Designation
1	MultiRail 25
2	Self-tapping metal screw 6,0 x 25 E16
3	K2 Facade Module Support
4	MK2
5	Socket Head Bolt serrated - similar ISO 4762 - M8x25
6	K2 Clamp EC 30-40 Hybrid
7	K2 Facade Clamp MC 25-40 Set
8	Rail AntiSlip Clip
9	Self-tapping metal screw 5,5 x 19



K2 Systems GmbH
Haldenstr. 1
71272 Renningen
Germany
+49 7159 42059-0

Designation: Data sheet
MultiRail K2 Facade Clamp
Landscape

Name	Date	Material	Item no.	
Designed A. Soumpalos	06.06.2023	-	-	A1
Approved T. Oezcan	05.06.2024	Surface:	Drawing no.: 14026-01	All dimensions in mm
Last change A. Soumpalos	05.06.2024	Weight: -	Scale: 1:20	Sheet 1 of 1

This drawing is the sole property of K2 Systems GmbH. It is protected by copyright and may only be copied, reproduced or distributed to a third party with explicit permission!