


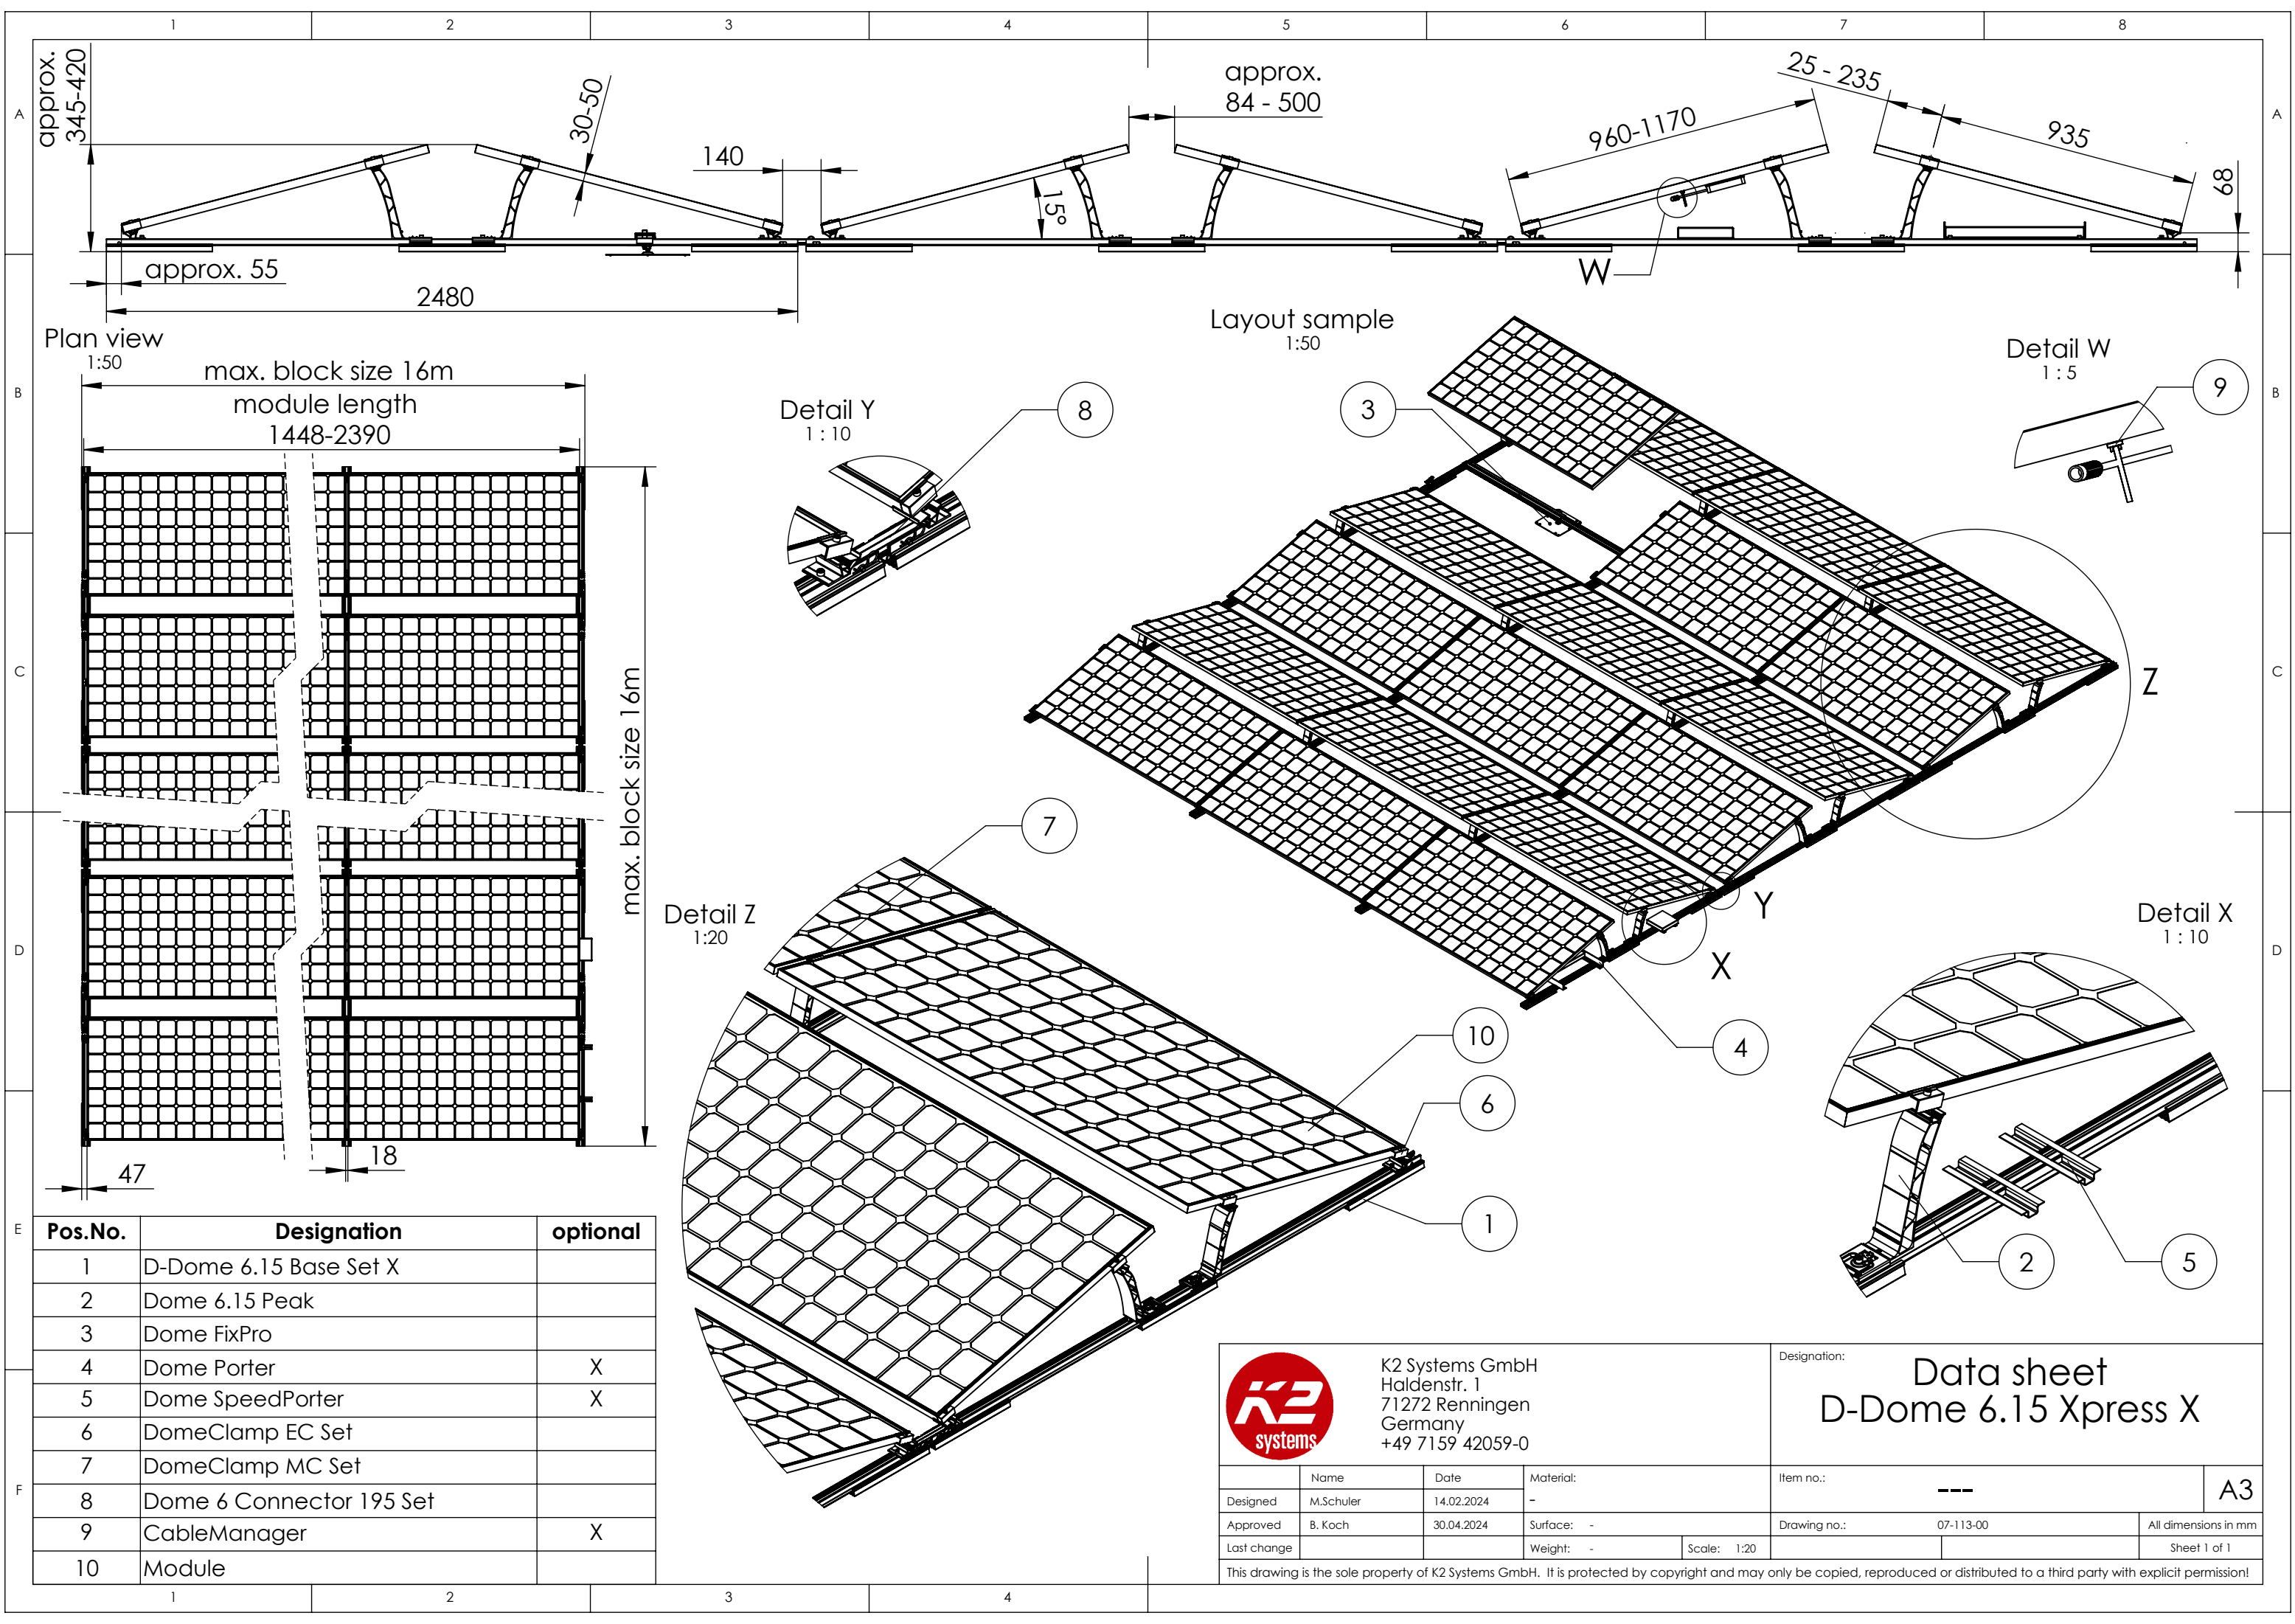

Pos.No.	Designation	optional
1	D-Dome 6.15 Base Set X	
2	Dome 6.15 Peak	
3	Dome FixPro	
4	Dome Porter	X
5	Dome SpeedPorter	X
6	DomeClamp EC Set	
7	DomeClamp MC Set	
8	Dome 6 Connector 195 Set	
9	CableManager	X
10	Module	



K2 Systems GmbH
Haldenstr. 1
71272 Renningen
Germany
+49 7159 42059-0

Designation: **Data sheet**
D-Dome 6.15 Xpress X

	Name	Date	Material:	Item no.:	---	A3
Designed	M.Schuler	14.02.2024	-			
Approved	B. Koch	30.04.2024	Surface: -	Drawing no.:	07-113-00	All dimensions in mm
Last change			Weight: -	Scale: 1:20		Sheet 1 of 1

This drawing is the sole property of K2 Systems GmbH. It is protected by copyright and may only be copied, reproduced or distributed to a third party with explicit permission!